

ALL DRAWINGS, SPECIFICATIONS AND RELATED DOCUMENTS ARE THE COPYRIGHT PROPERTY OF THE ARCHITECT AND MUST BE RETURNED UPON REQUEST. REPRODUCTION OF DRAWINGS, SPECIFICATIONS AND RELATED DOCUMENTS IN PART OR IN WHOLE IS FORBIDDEN WITHOUT THE WRITTEN PERMISSION OF THE ARCHITECT.

DO NOT SCALE DRAWINGS.

CONTRACTOR MUST CHECK & VERIFY ALL DIMENSIONS ON SITE.

THIS DRAWING IS NOT TO BE USED FOR CONSTRUCTION UNTIL SIGNED BY THE ARCHITECT.

**FRONTOP ENGINEERING LIMITED**  
 101 AMBER STREET, UNIT 102, MARKHAM ON L3R 9B2  
 Website: www.frontop.ca Email: info@frontop.ca  
 TELEPHONE: (905) 477-0900 FAX: (905) 905-9370



NO.	ISSUED/REVISED	DATE
B	ISSUED FOR PERMIT	MAR 08, 2023
A	ISSUED FOR CLIENT REVIEW	FEB 17, 2023

Owner & Address

**ENTRANCE ARCHWAY**  
**WUTAI SHAN BUDDHIST GARDEN**  
 708 SKI HILL RD.  
 CAVAN-MONAGHAN, ONTARIO

Drawing Title

**PLANS AND ELEVATIONS**

Project No. **DES23-01-02258**


Drawn by **J.H./W.W.**

Checked by **M.L./R.F.**

Date **MAR 08, 2023**

Drawing No. **A2.0**

Scale **AS SHOWN**

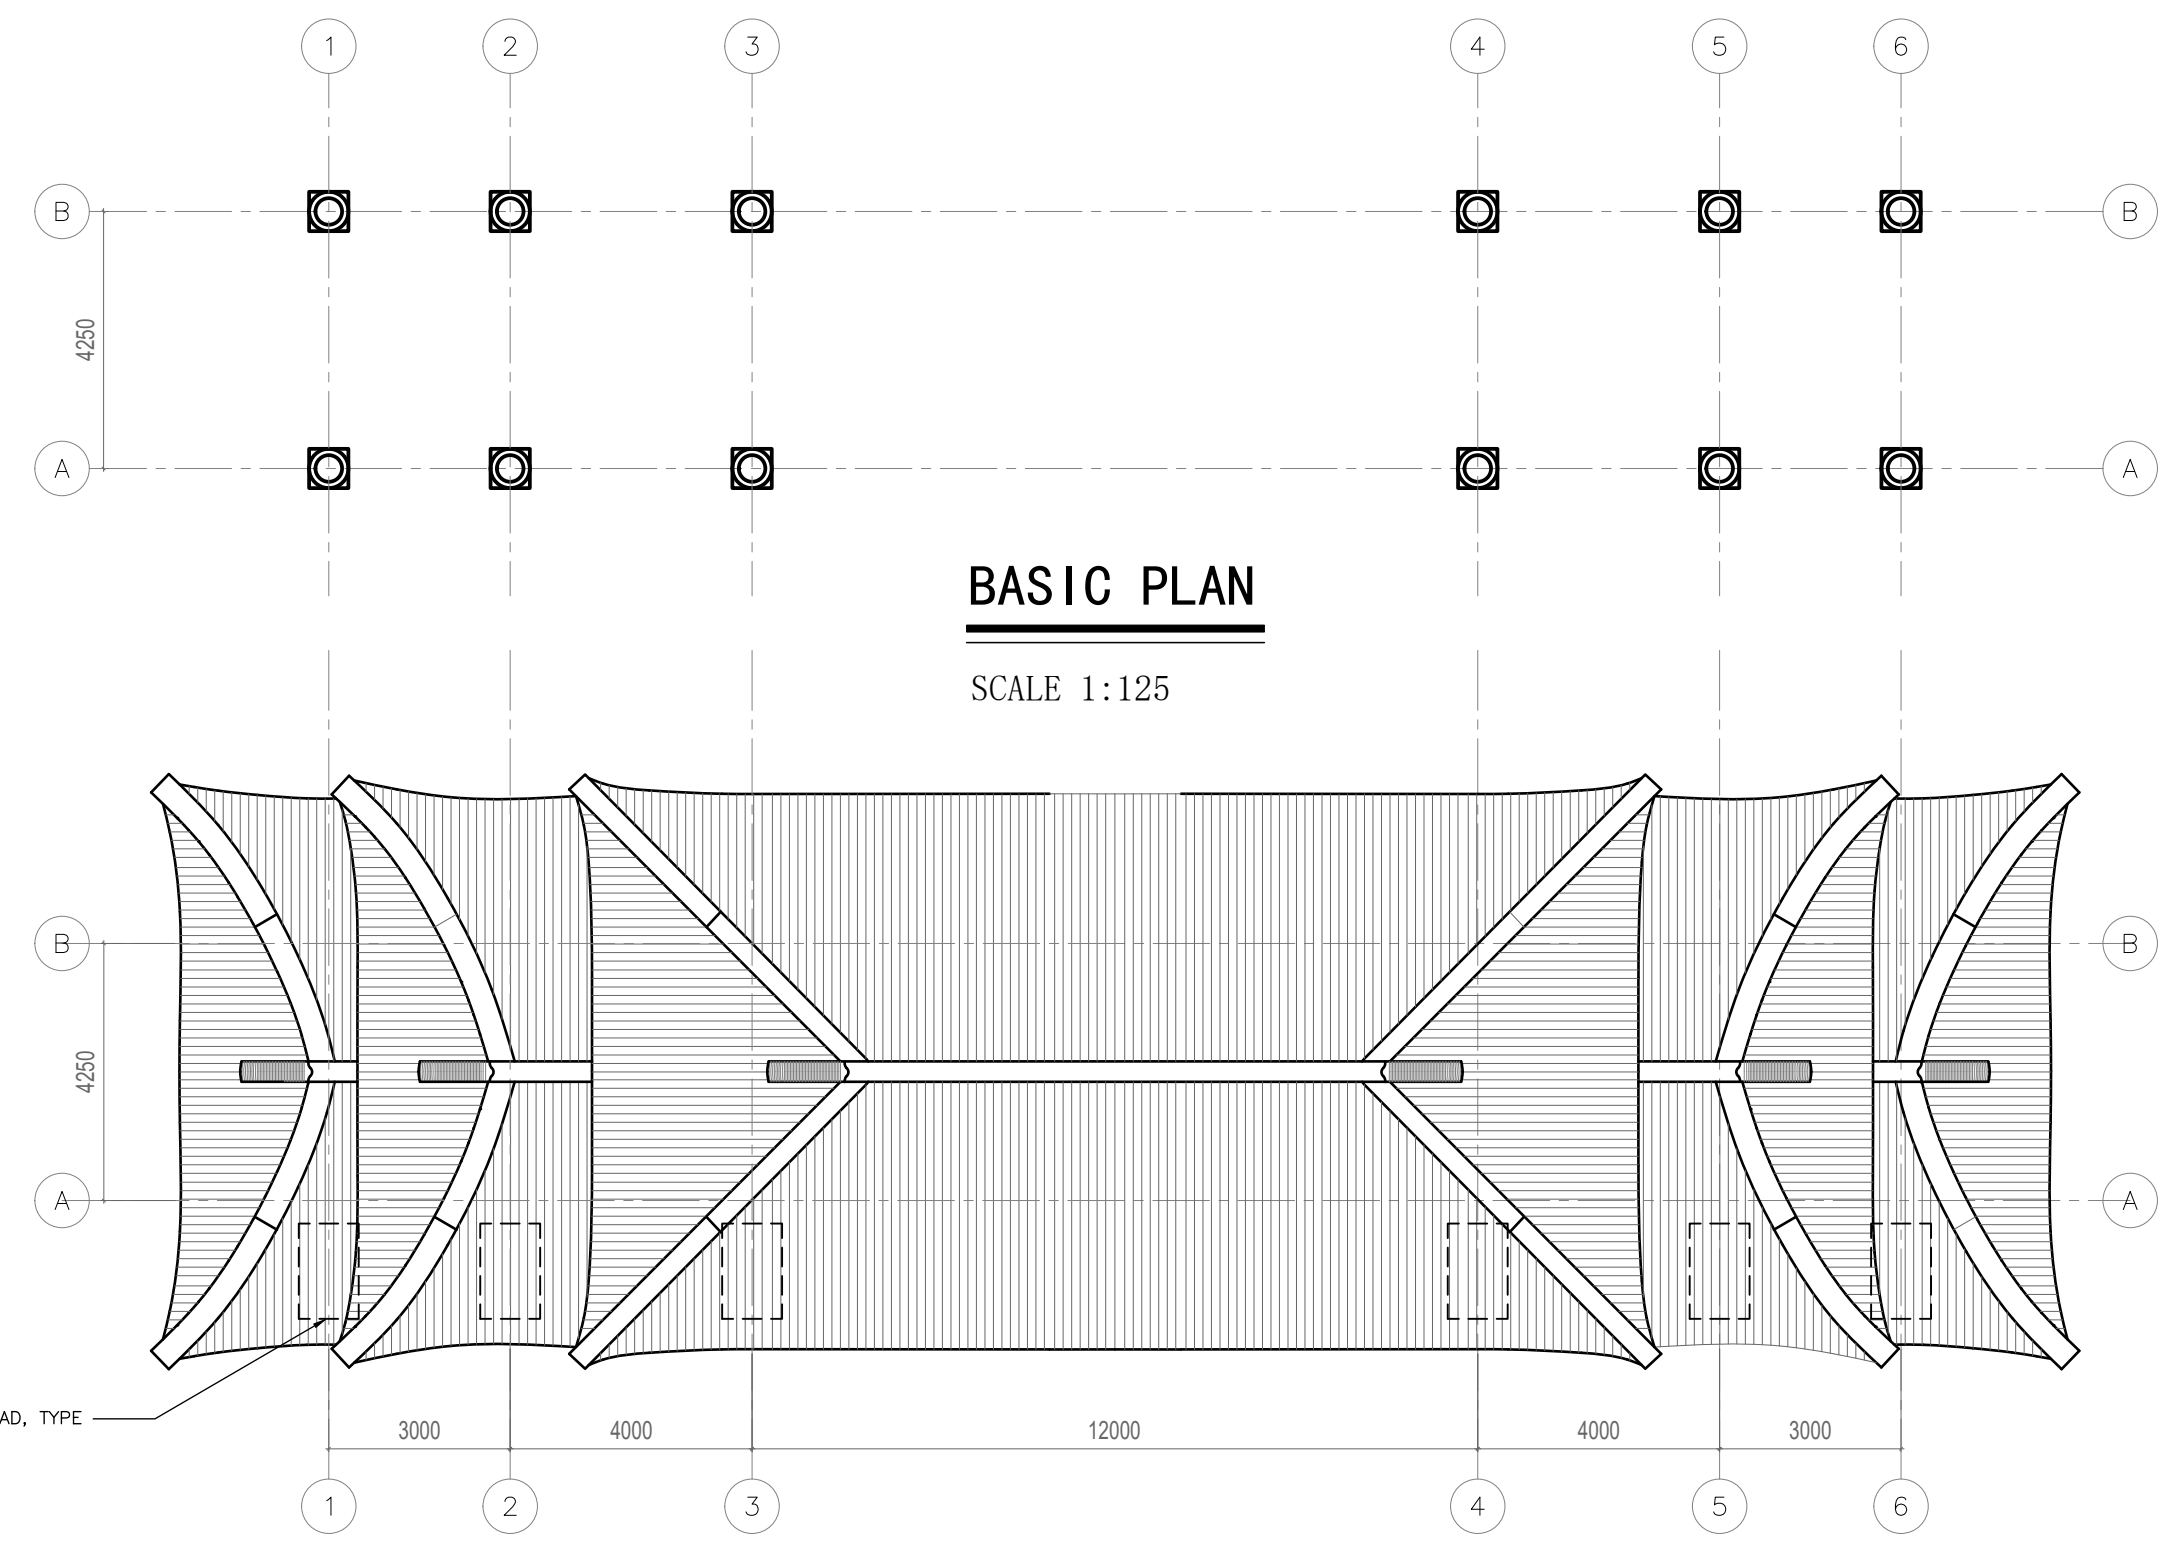


**BASIC PLAN**

SCALE 1:125

STONE LION CONC. PAD, TYPE

**PLAN**

SCALE 1:125

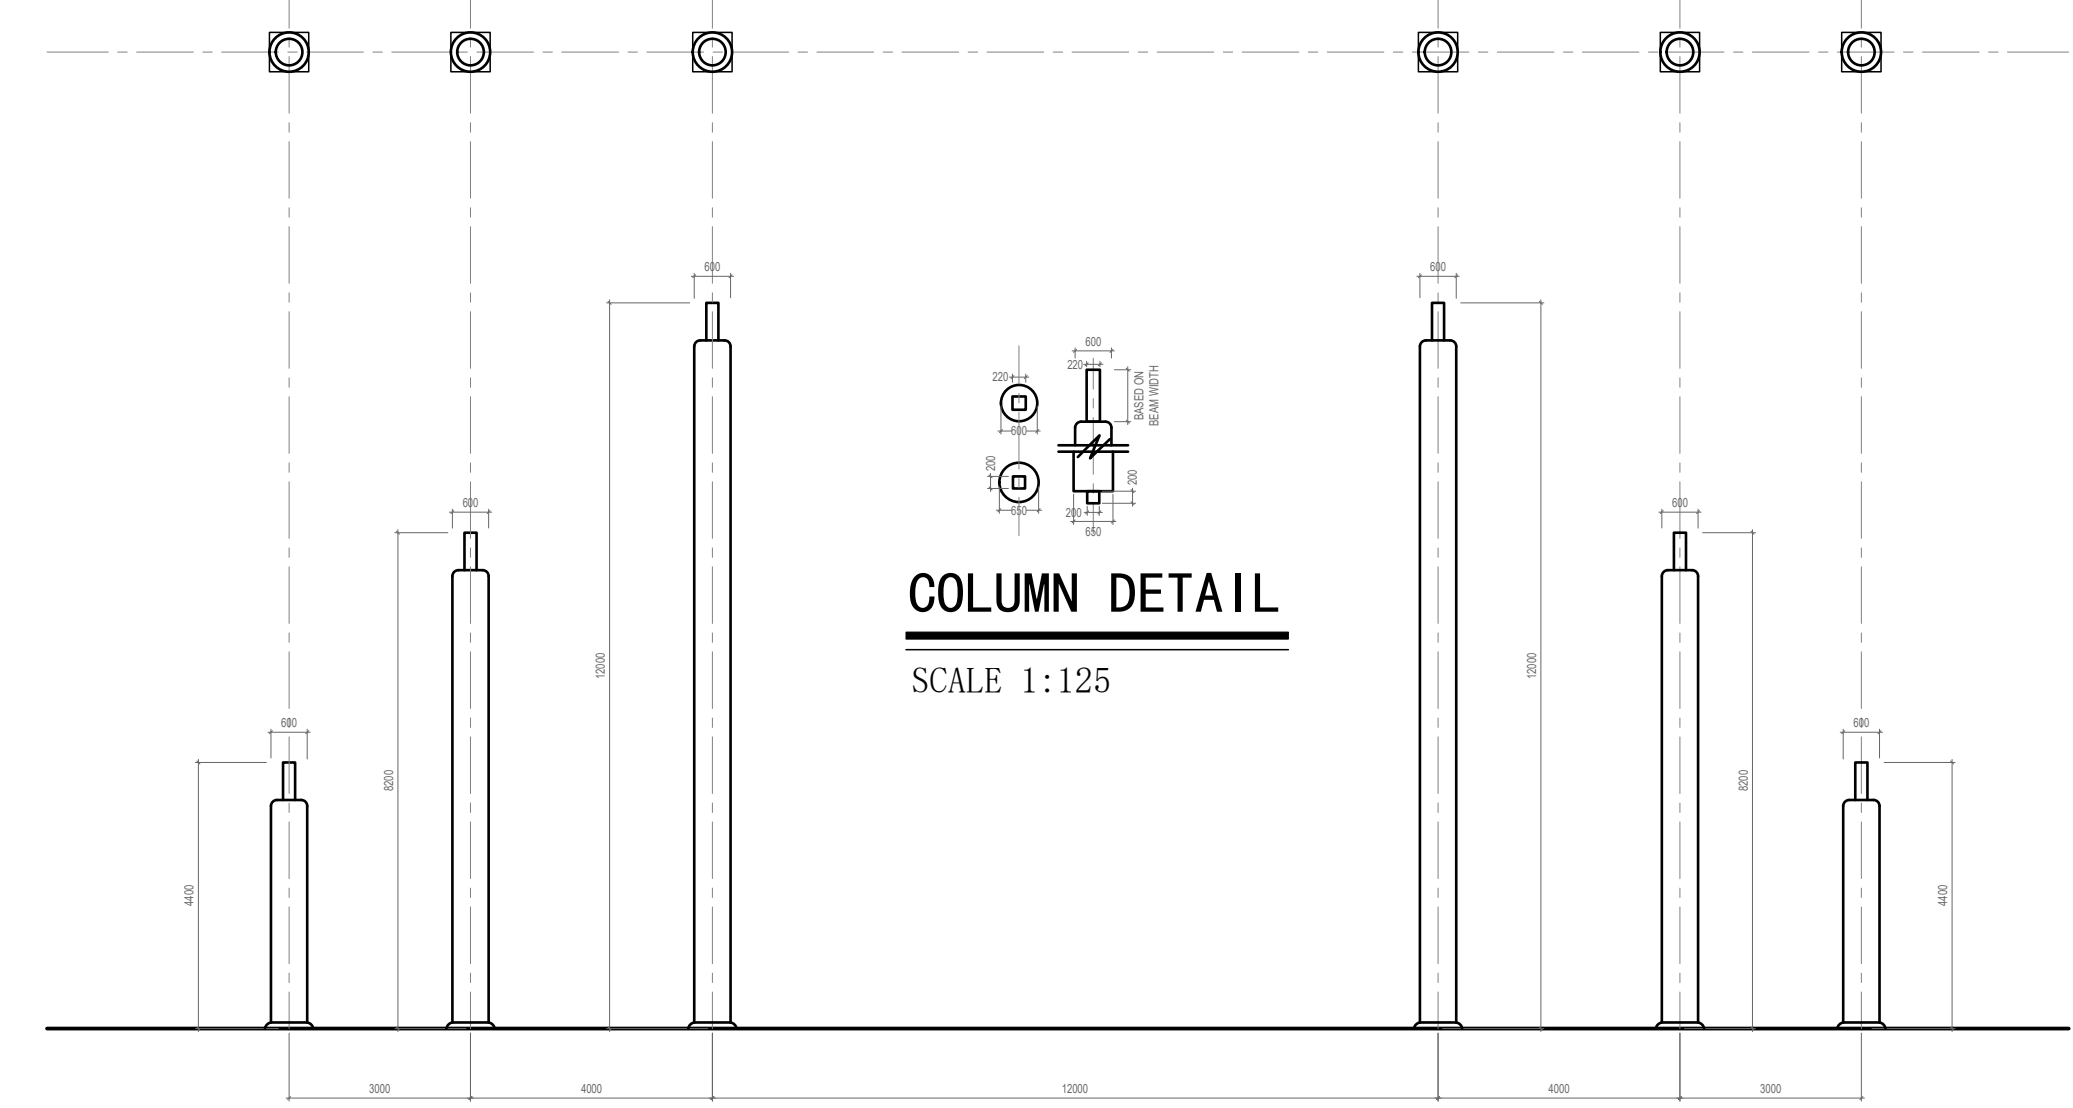


**COLUMN DETAIL**

SCALE 1:125


**COLUMN DIAGRAM**

SCALE 1:125

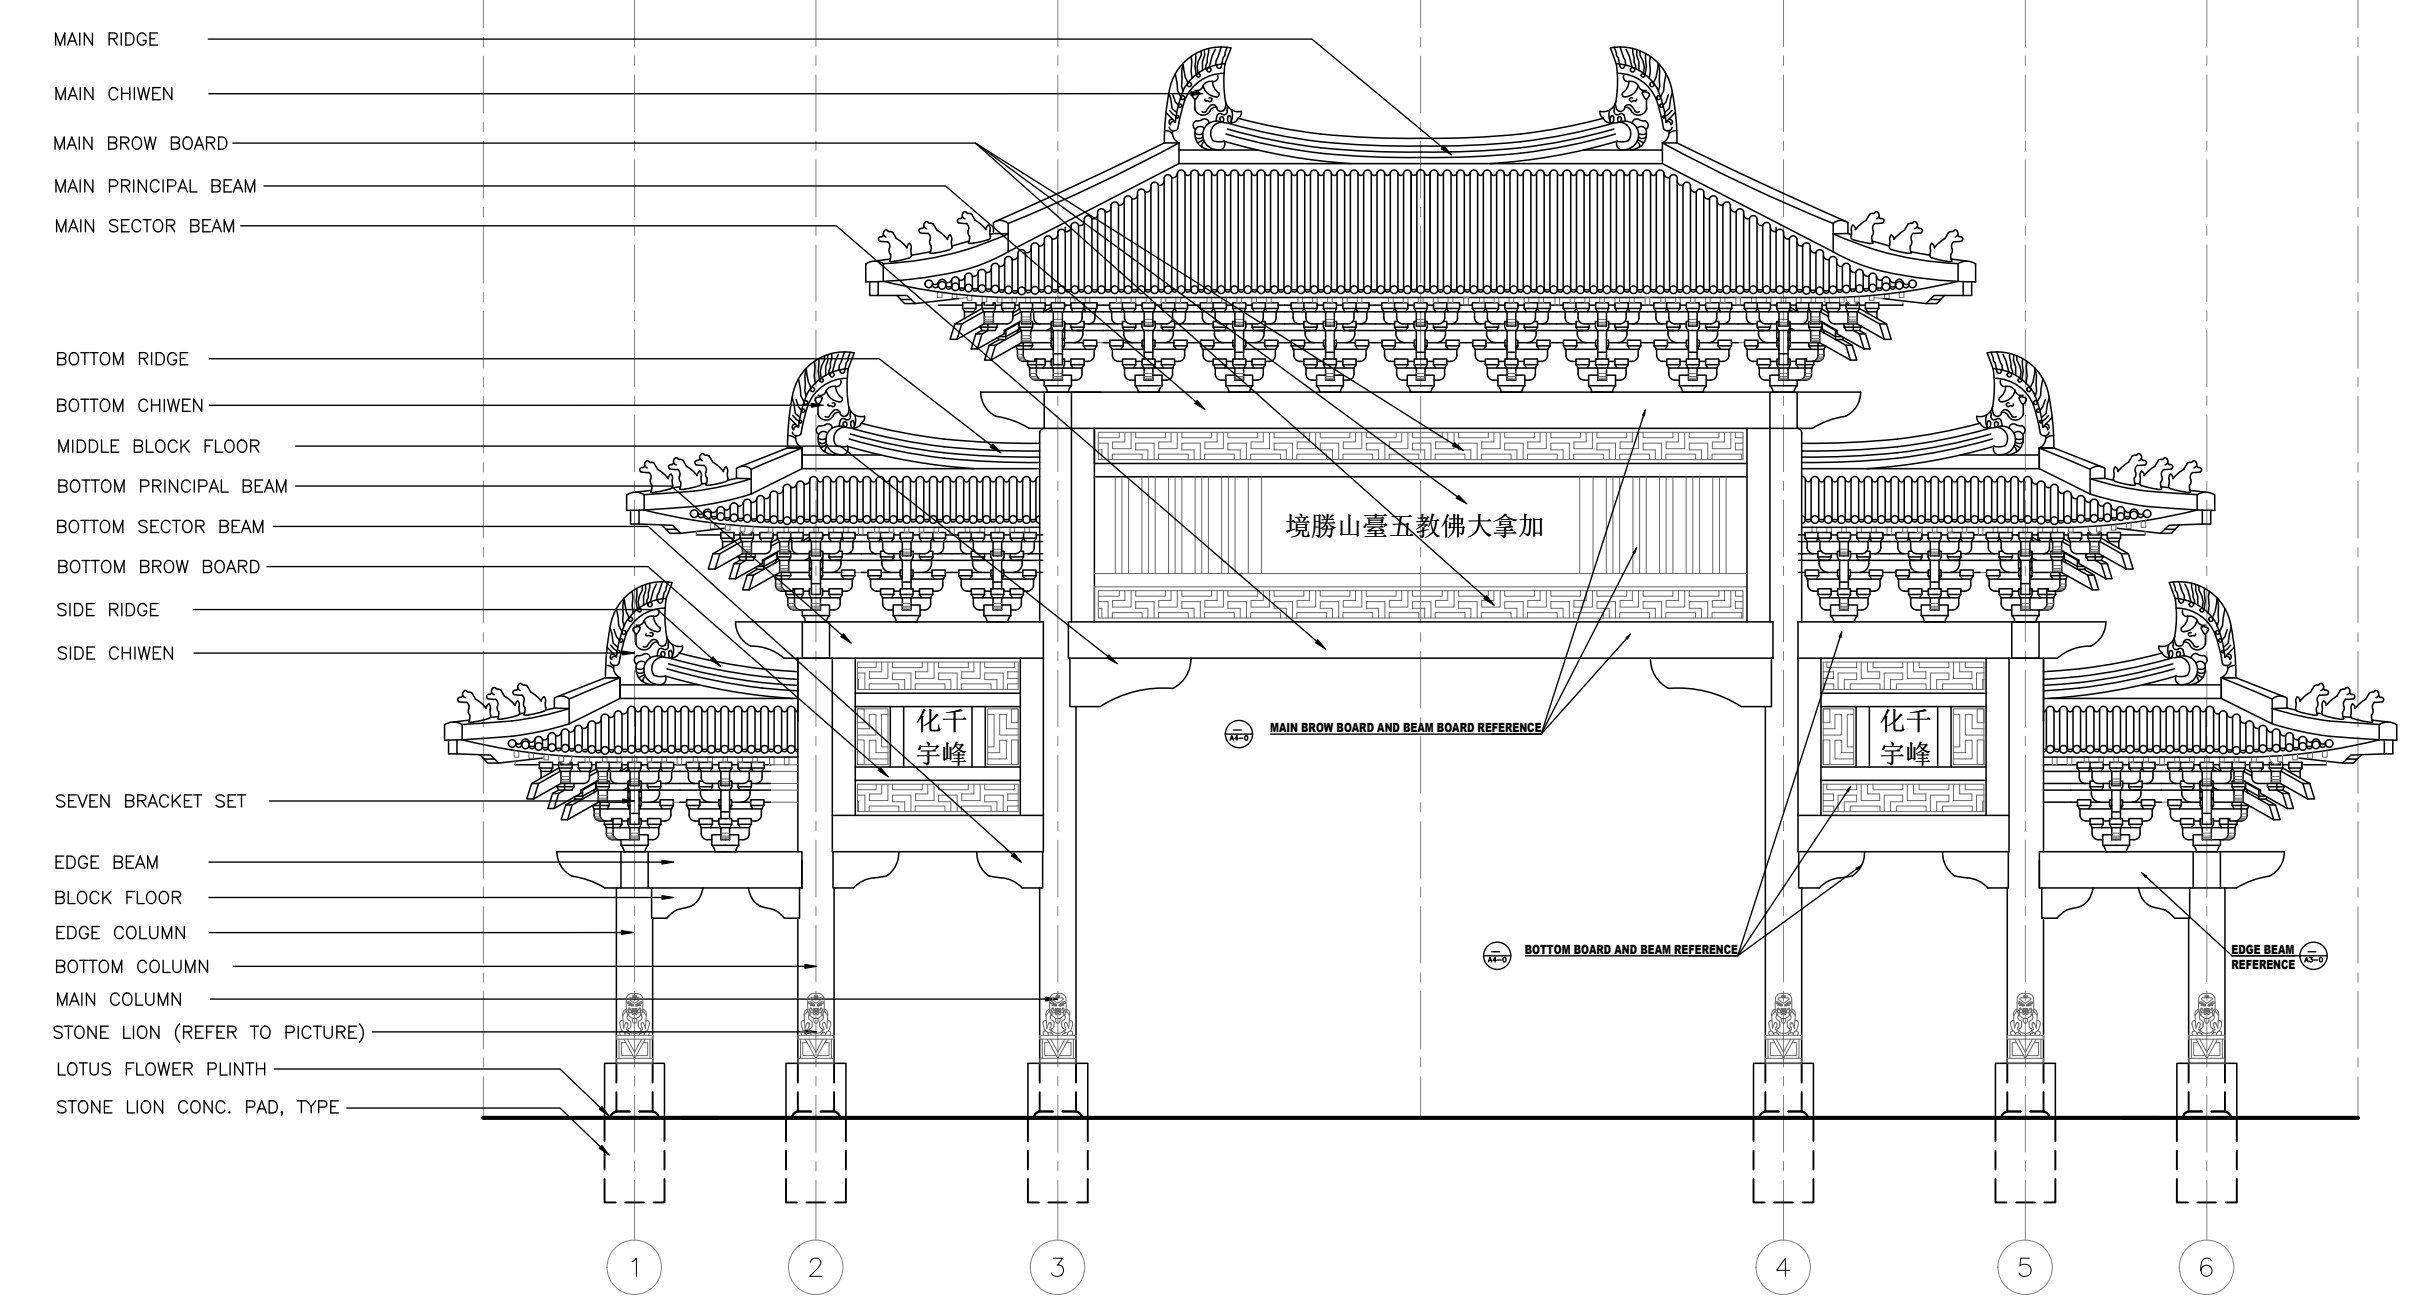

**STRUCTURE NAME AND INDEX DIAGRAM**

SCALE 1:125

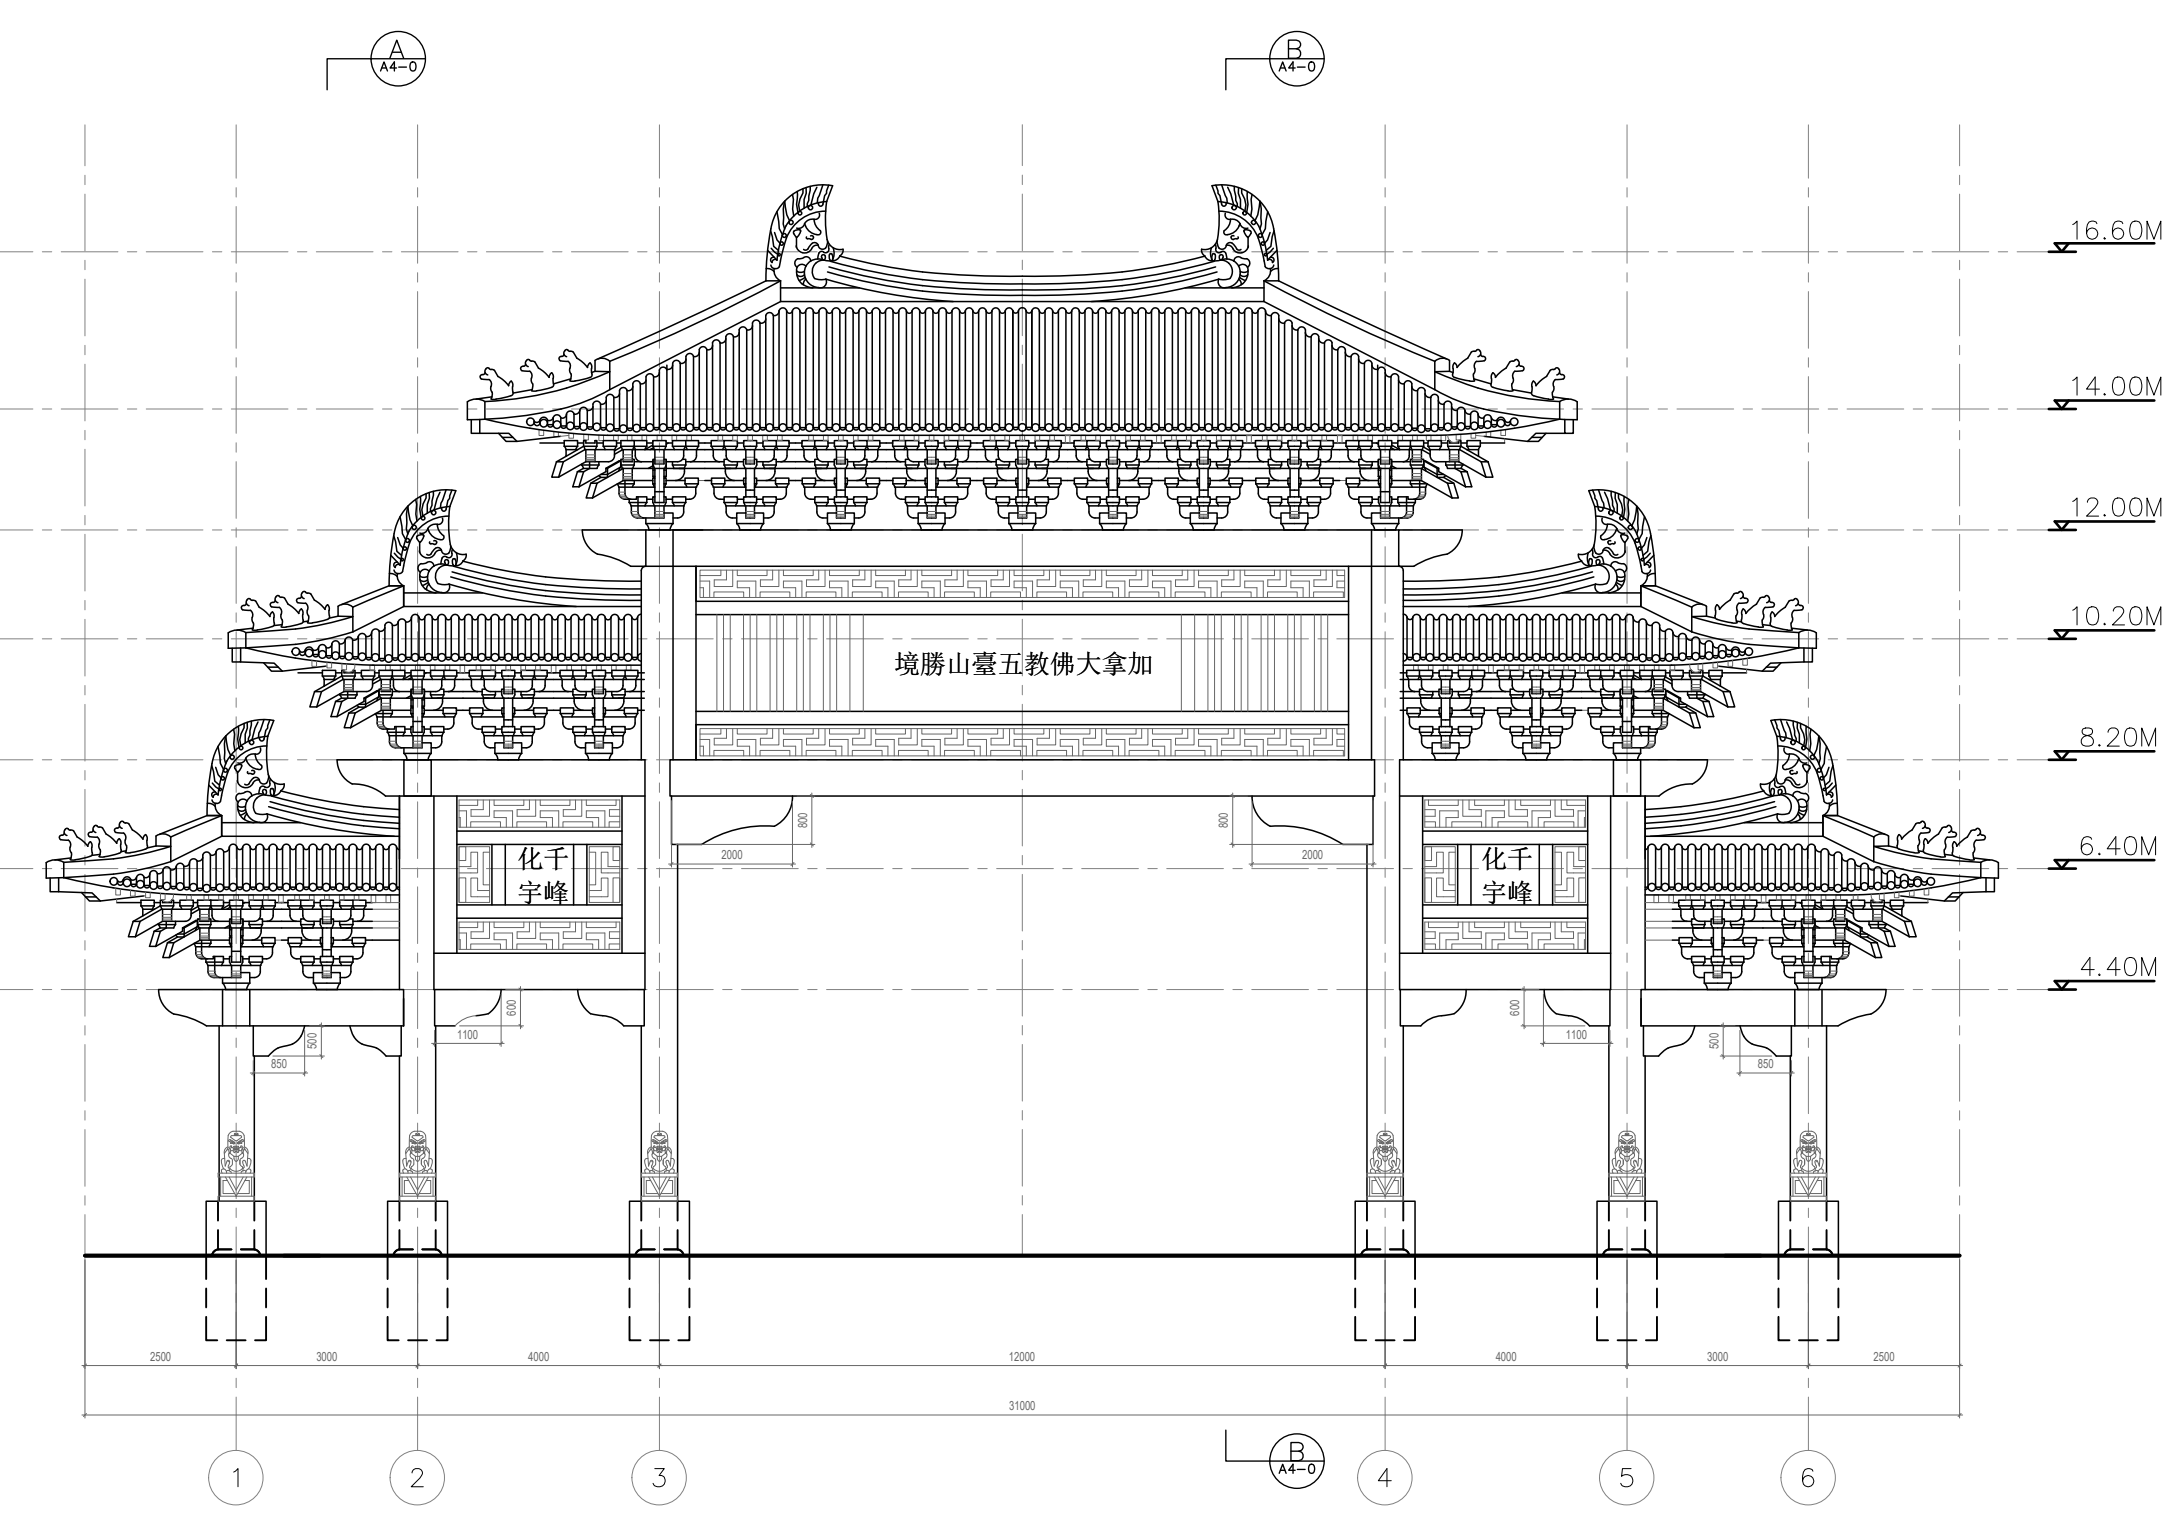

**FRONT ELEVATION**

SCALE 1:125