


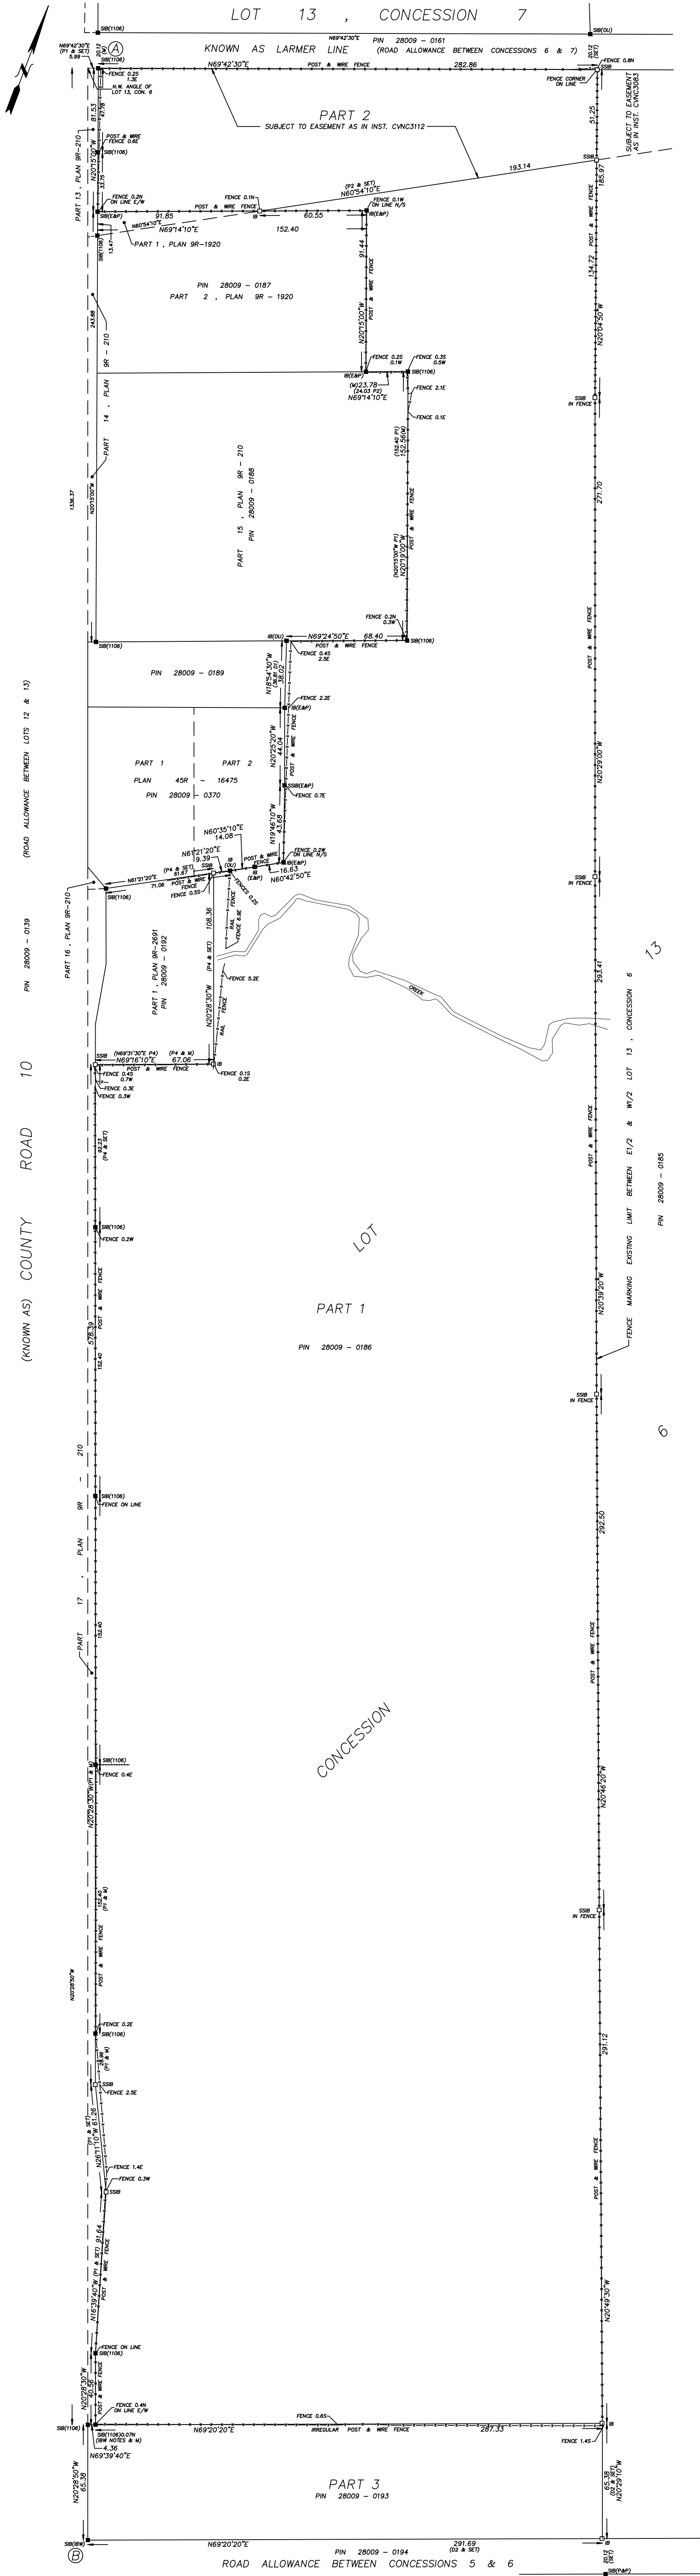

PLAN OF SURVEY OF
PART OF LOT 13,
CONCESSION 6
GEOGRAPHIC TOWNSHIP OF CAVAN
TOWNSHIP OF
CAVAN MONAGHAN
COUNTY OF PETERBOROUGH

SCALE 1 : 1250 METRES
0 5 10 15 20 25 30 40 50 60 70 80 90 100

- LEGEND
- DENOTES SURVEY MONUMENT FOUND
 - DENOTES SURVEY MONUMENT SET
 - SSB DENOTES SHORT STANDARD IRON BAR
 - SIB DENOTES STANDARD IRON BAR
 - IB DENOTES IRON BAR
 - PB DENOTES PLASTIC BAR
 - CP DENOTES CONCRETE PIN
 - # DENOTES ROUND
 - WT DENOTES WITNESS
 - M DENOTES MEASURED
 - P1 DENOTES PLAN SR-210
 - P2 DENOTES PLAN SR-1000
 - P3 DENOTES PLAN 4SR-16475
 - P4 DENOTES PLAN SR-2691
 - D1 DENOTES INSTRUMENT R620990
 - D2 DENOTES INSTRUMENT CM76355
 - NOTES DENOTES FIELD NOTES OF IVAN B. WALLACE OLS LTD., DATED DECEMBER 12, 2019 (P-0400) ORIGIN UNKNOWN
 - OU DENOTES ORIGIN UNKNOWN
 - 1106 DENOTES M.D. BROWN, OLS
 - E&P DENOTES ELLIOTT & PARR (PETERBOROUGH) LTD., OLS
 - IBW DENOTES IVAN B. WALLACE OLS LTD.
 - P&P DENOTES PIERCE & PIERCE LTD., OLS

BEARING NOTES
BEARINGS ARE UTM GRID, DERIVED FROM OBSERVED REFERENCE POINTS A AND B, BY REAL TIME NETWORK OBSERVATIONS, UTM ZONE 17 (81 WEST LONGITUDE), NAD83(CRS)2010.
FOR BEARING COMPARISONS, THE FOLLOWING ROTATIONS WERE APPLIED:
P1, P2, P4 - 01°46'50" COUNTER-CLOCKWISE
P3 - 00°01'50" COUNTER-CLOCKWISE

DISTANCE NOTES - METRIC
DISTANCES ARE IN METRES AND CAN BE CONVERTED TO FEET BY DIVIDING BY 0.3048.
DISTANCES ARE GROUND AND CAN BE CONVERTED TO GRID BY MULTIPLYING BY THE COMBINED SCALE FACTOR OF 1.000077.



IBWSURVEYORS.COM | 1.800.667.0696
PARTY CHIEF: RP [DRAWN BY: MJD] CHECKED BY: DC [PLOT DATE: NOV. 4/21]
FILE NAME: A-025649-16-0 copies available at LandSurveyRecords.com